


HYATT REGENCY MINNEAPOLIS

1300 Nicollet Mall
Minneapolis, MN 55403
USA

T +1 612 370 1234
F +1 612 370 1463
minneapolis.regency.hyatt.com



FLOOR PLAN
Main Level Meeting Rooms

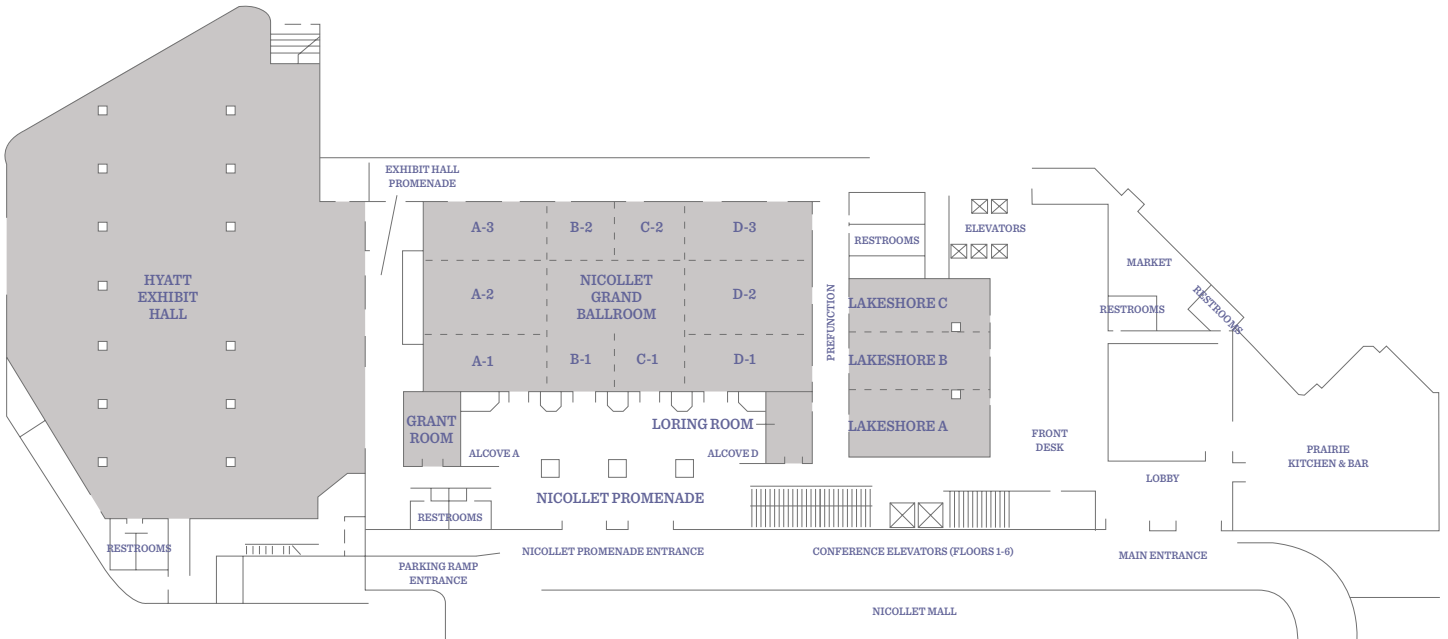


HYATT REGENCY MINNEAPOLIS

1300 Nicollet Mall
Minneapolis, MN 55403
USA

T +1 612 370 1234
F +1 612 370 1463
minneapolis.regency.hyatt.com



FLOOR PLAN
Second Level Meeting Rooms

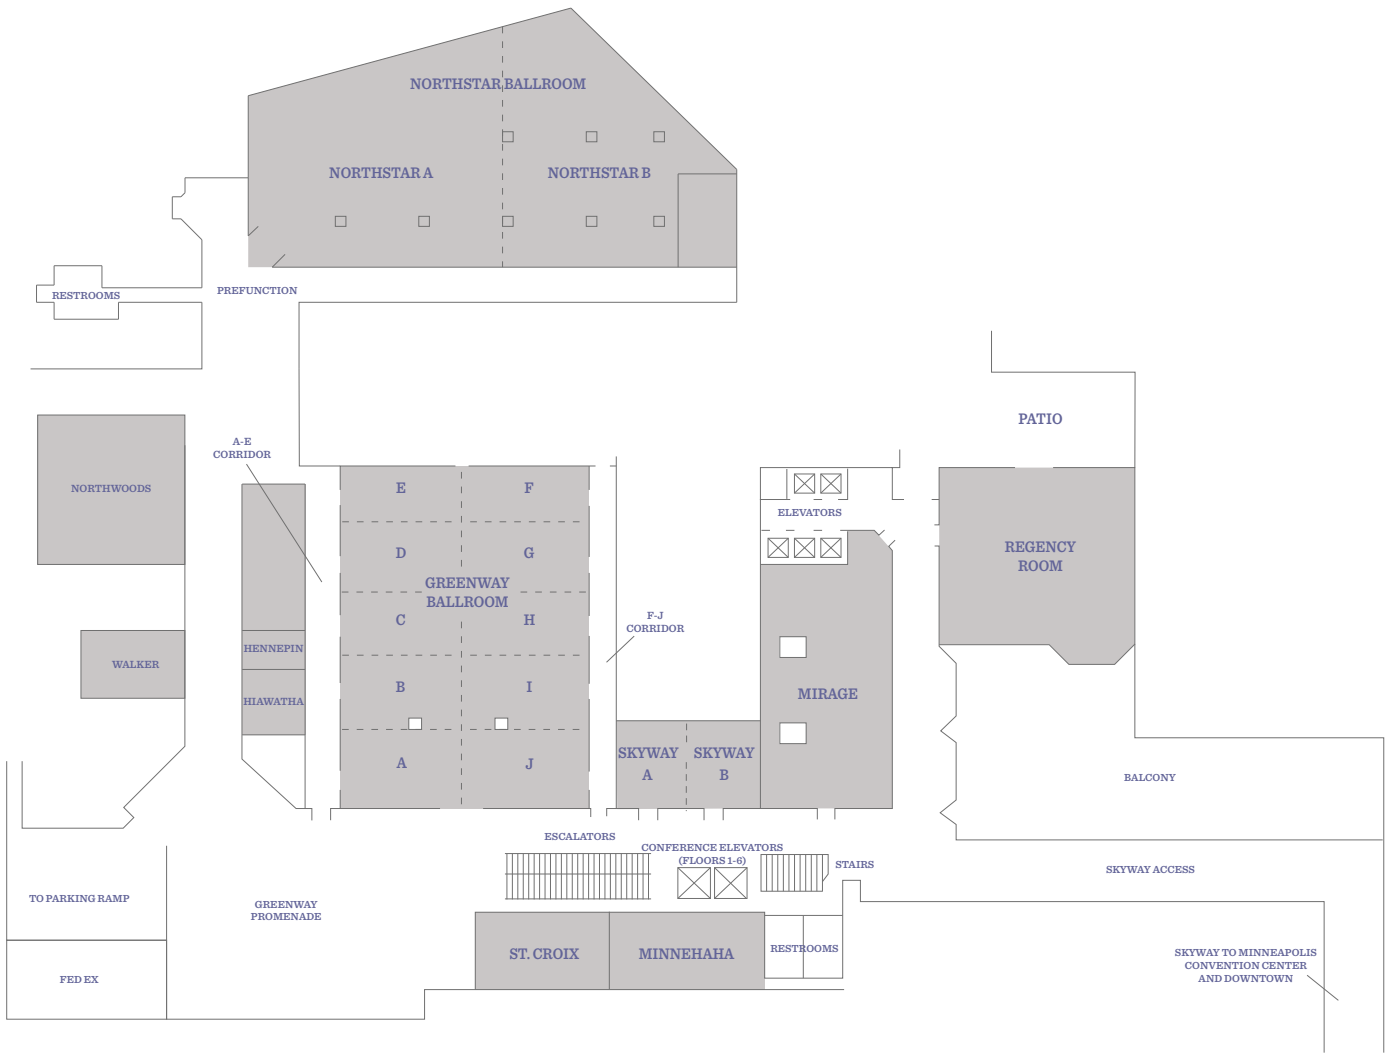


HYATT REGENCY MINNEAPOLIS

1300 Nicollet Mall
Minneapolis, MN 55403
USA


T +1 612 370 1234
F +1 612 370 1463
minneapolis.regency.hyatt.com



FLOOR PLAN
Fourth Floor Meeting Rooms

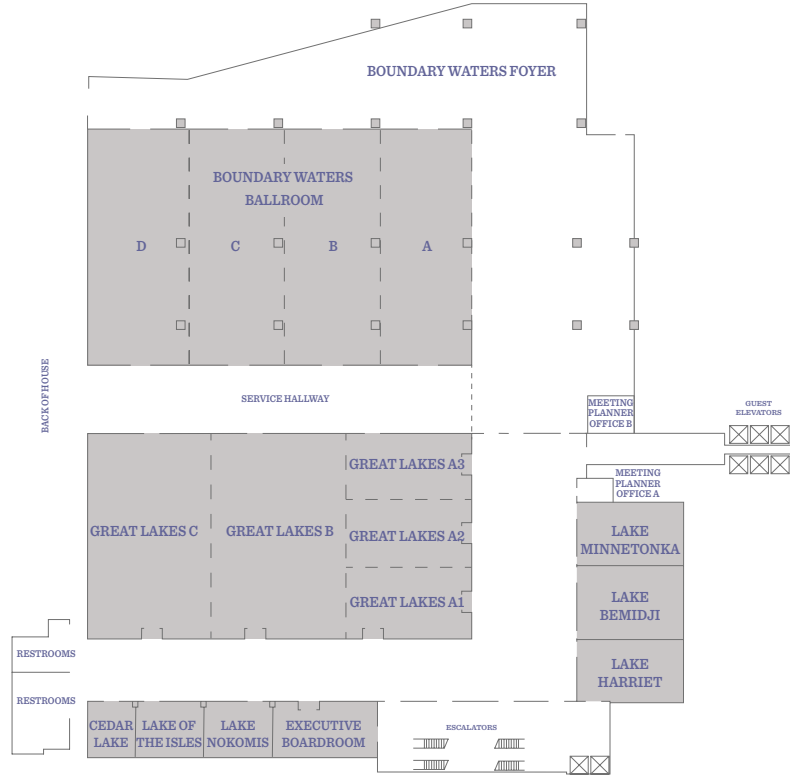


Fifth Floor Meeting Rooms

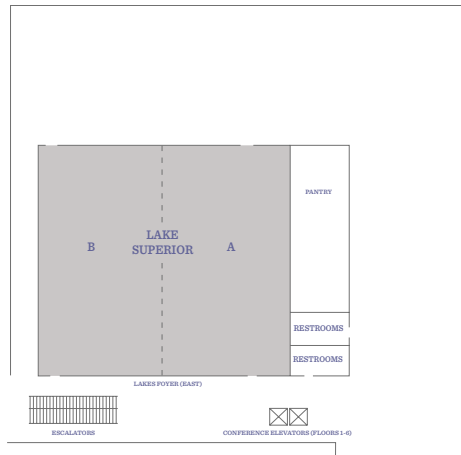

ALL LEVELS

Minneapolis Covention Center

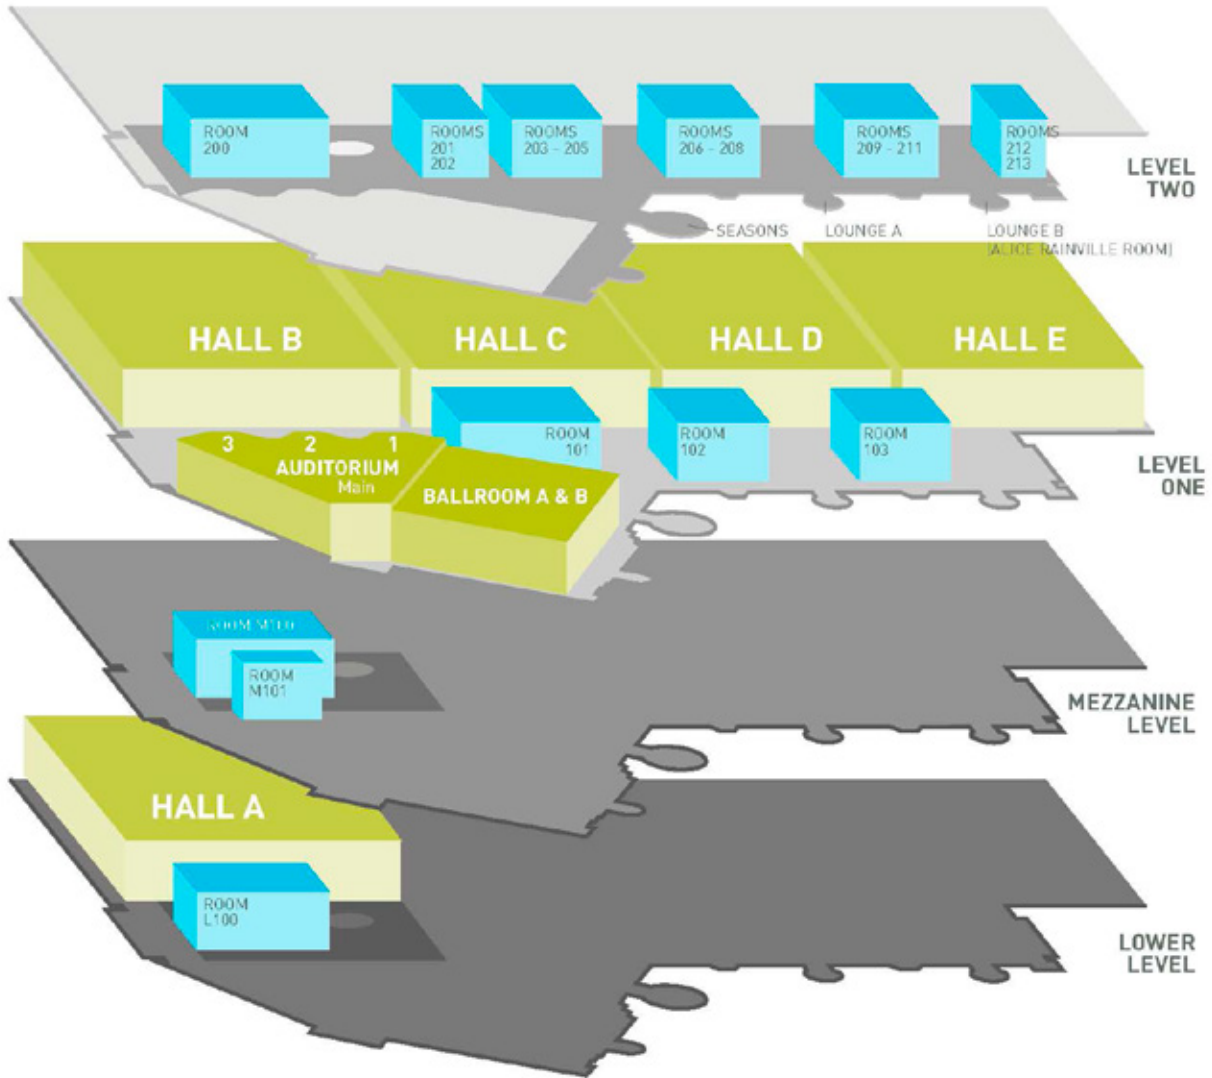

LEVEL ONE



IMAGE NOT TO SCALE

LEGEND

- Restrooms
- Escalators (Levels 1 & 2)
- Escalators (All Levels)
- Elevators (Levels 1 & 2)
- Elevators (All Levels)
- Stairs (Levels 1 & 2)
- Emergency Stairs
- Automated External Defibrillator
- Business Center
- Coffee Shop / Cafe
- Visitor Information Center
- Refreshments
- Emergency Exit
- ATM
- Wi-Fi Available in Public Lobbies
- Parking
- First Aid
- Nicollet Mall FREE Shuttle Bus Stop



LEGEND

- Restrooms
- Mothers Room
- Escalators (Levels 1 & 2)
- Escalators (All Levels)
- Elevators (Levels 1 & 2)
- Elevators (All Levels)
- Stairs (Levels 1 & 2)
- Emergency Stairs
- Automated External Defibrillator
- Business Center
- Coffee Shop / Cafe
- Vistor Information Center
- Refreshments
- Emergency Exit
- ATM
- Wi-Fi Available in Public Lobbies
- First Aid